


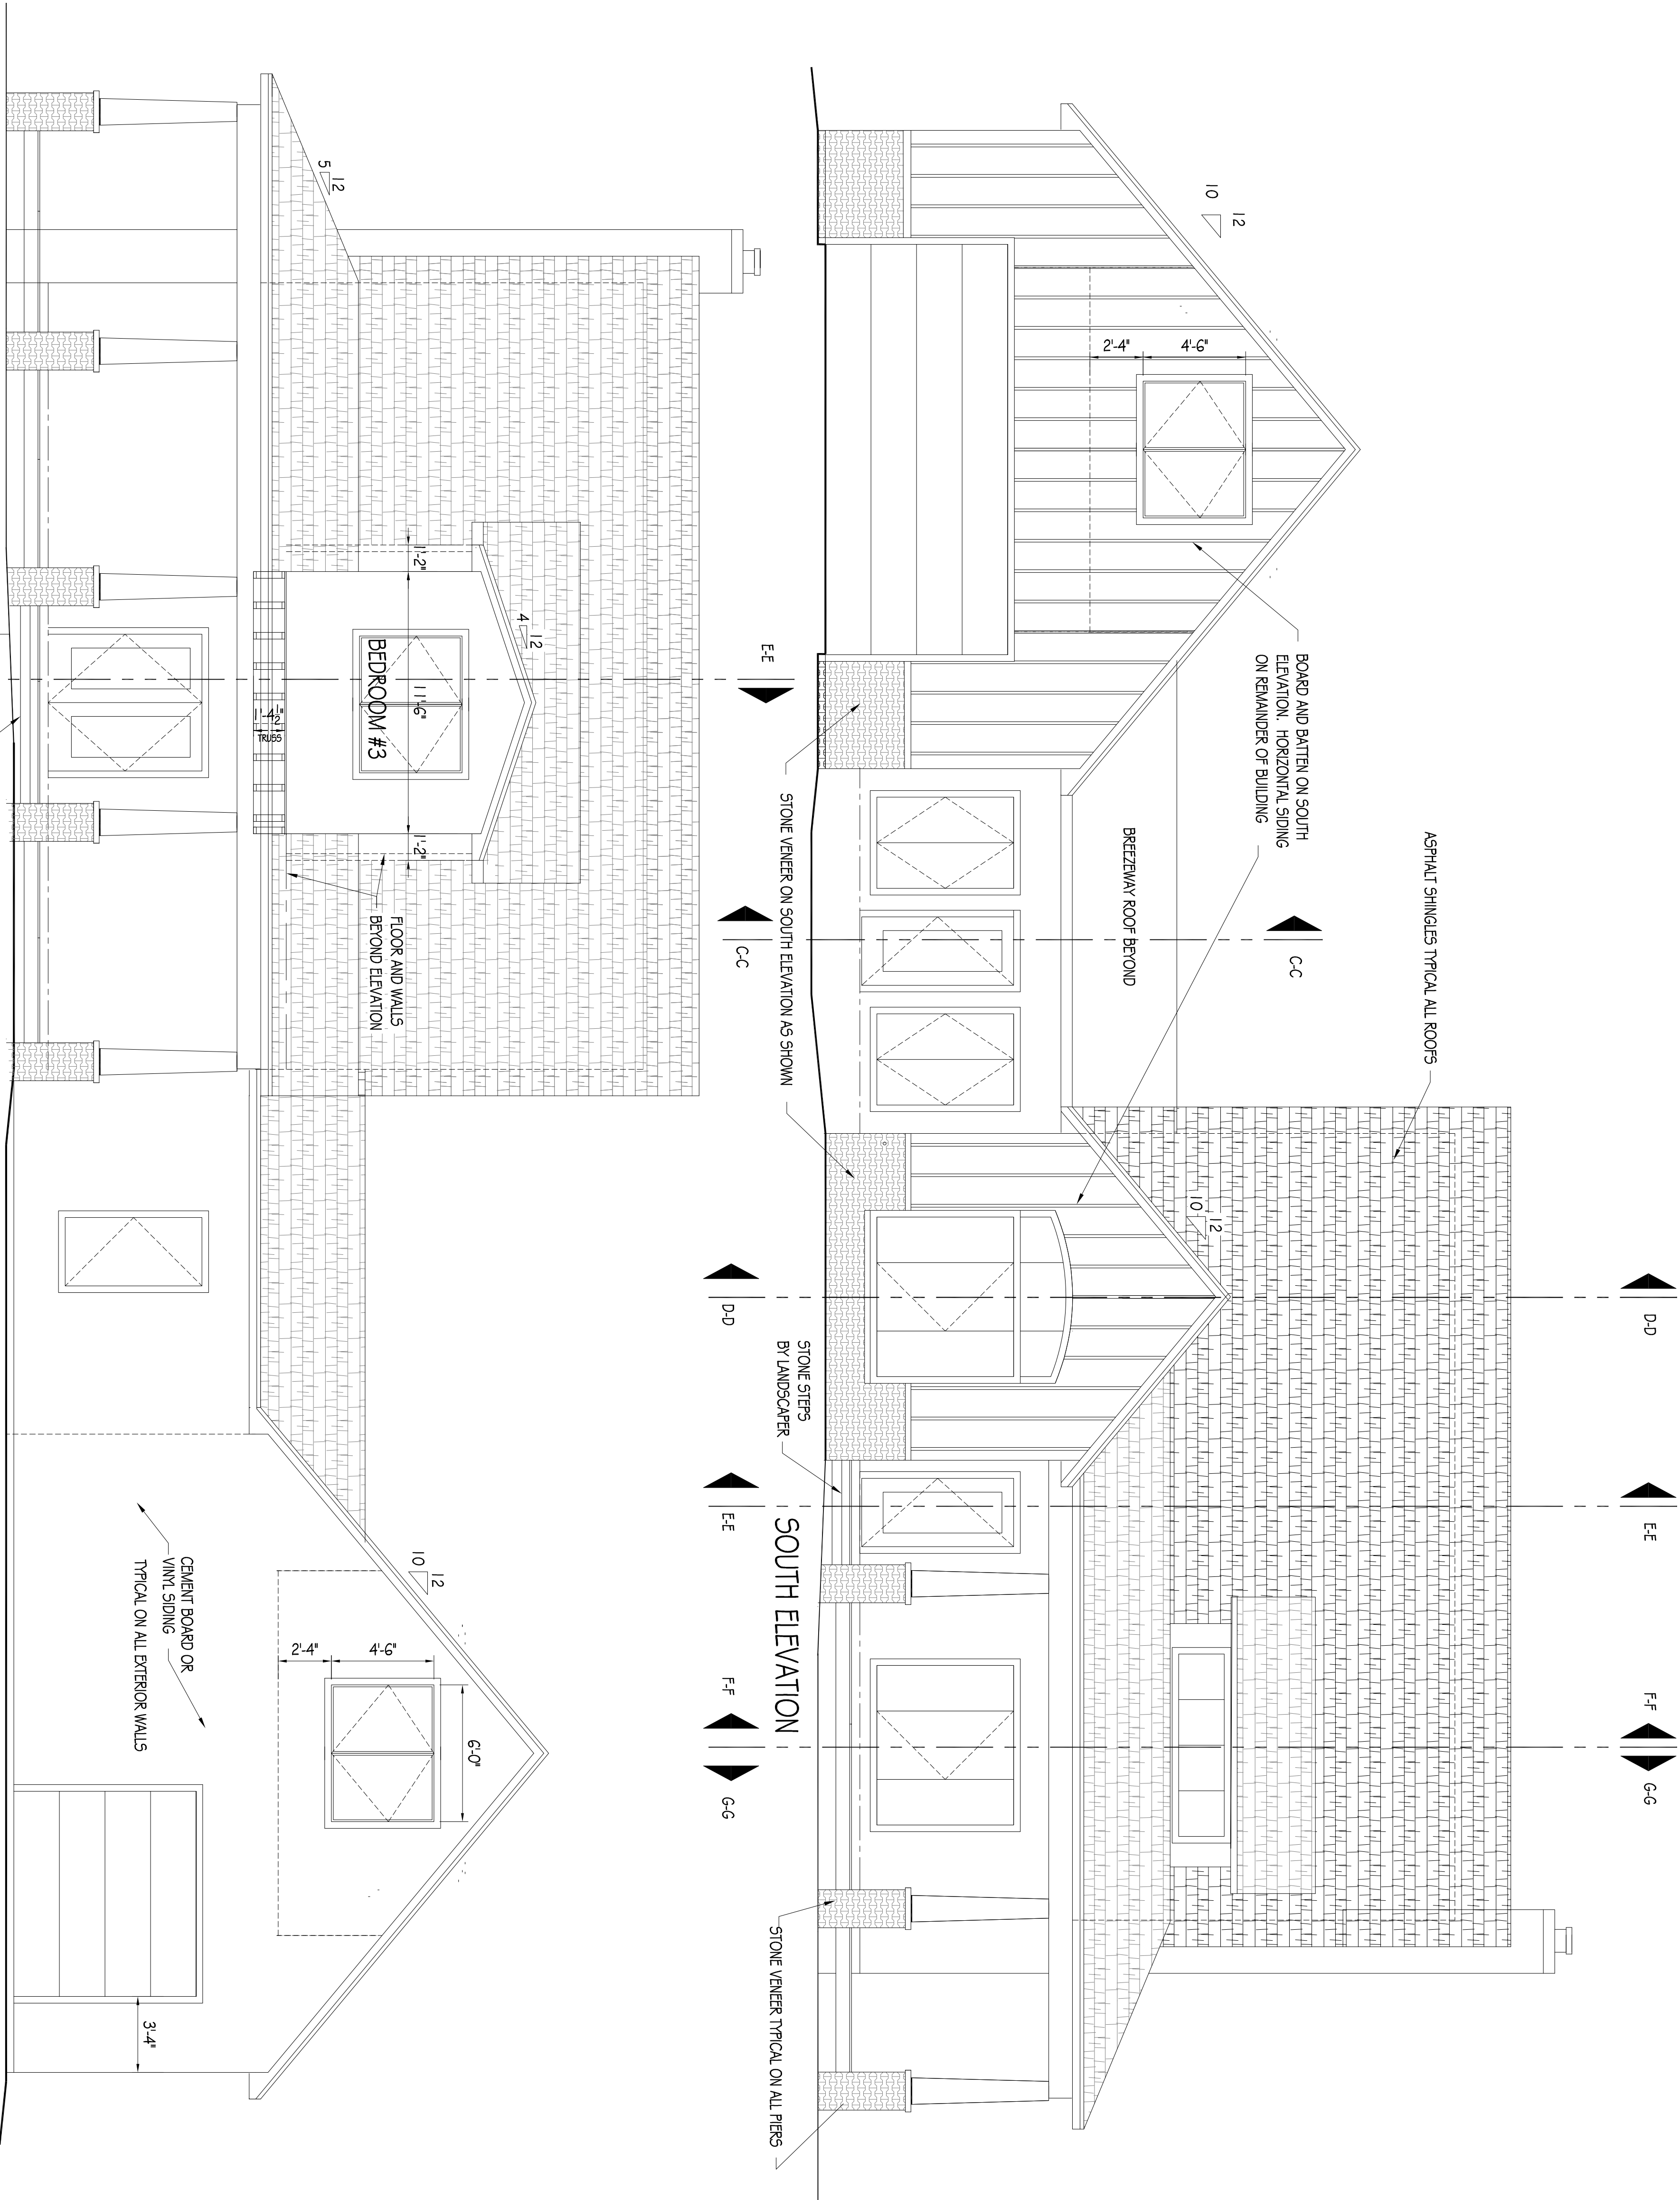

NORTH ELEVATION

SOUTH ELEVATION